



SEIDEL DESIGN GROUP INC.
 PO BOX 82450
 PORTLAND, OR 97222
 (503)970-5293
 seidel@sigroup.com

WAYNE BLOCK HOMES
 17268 WATERHOUSE CIR UNIT E
 PARKER, COLORADO 80134
 PH (303)902-5633

CUSTOM HOME
 9910 FALCON ROOST POINT
 PARKER, COLORADO 80138


PROJECT #
 S14-005

DATE
 8/29/14

REVISIONS

SHEET #

A-1.3

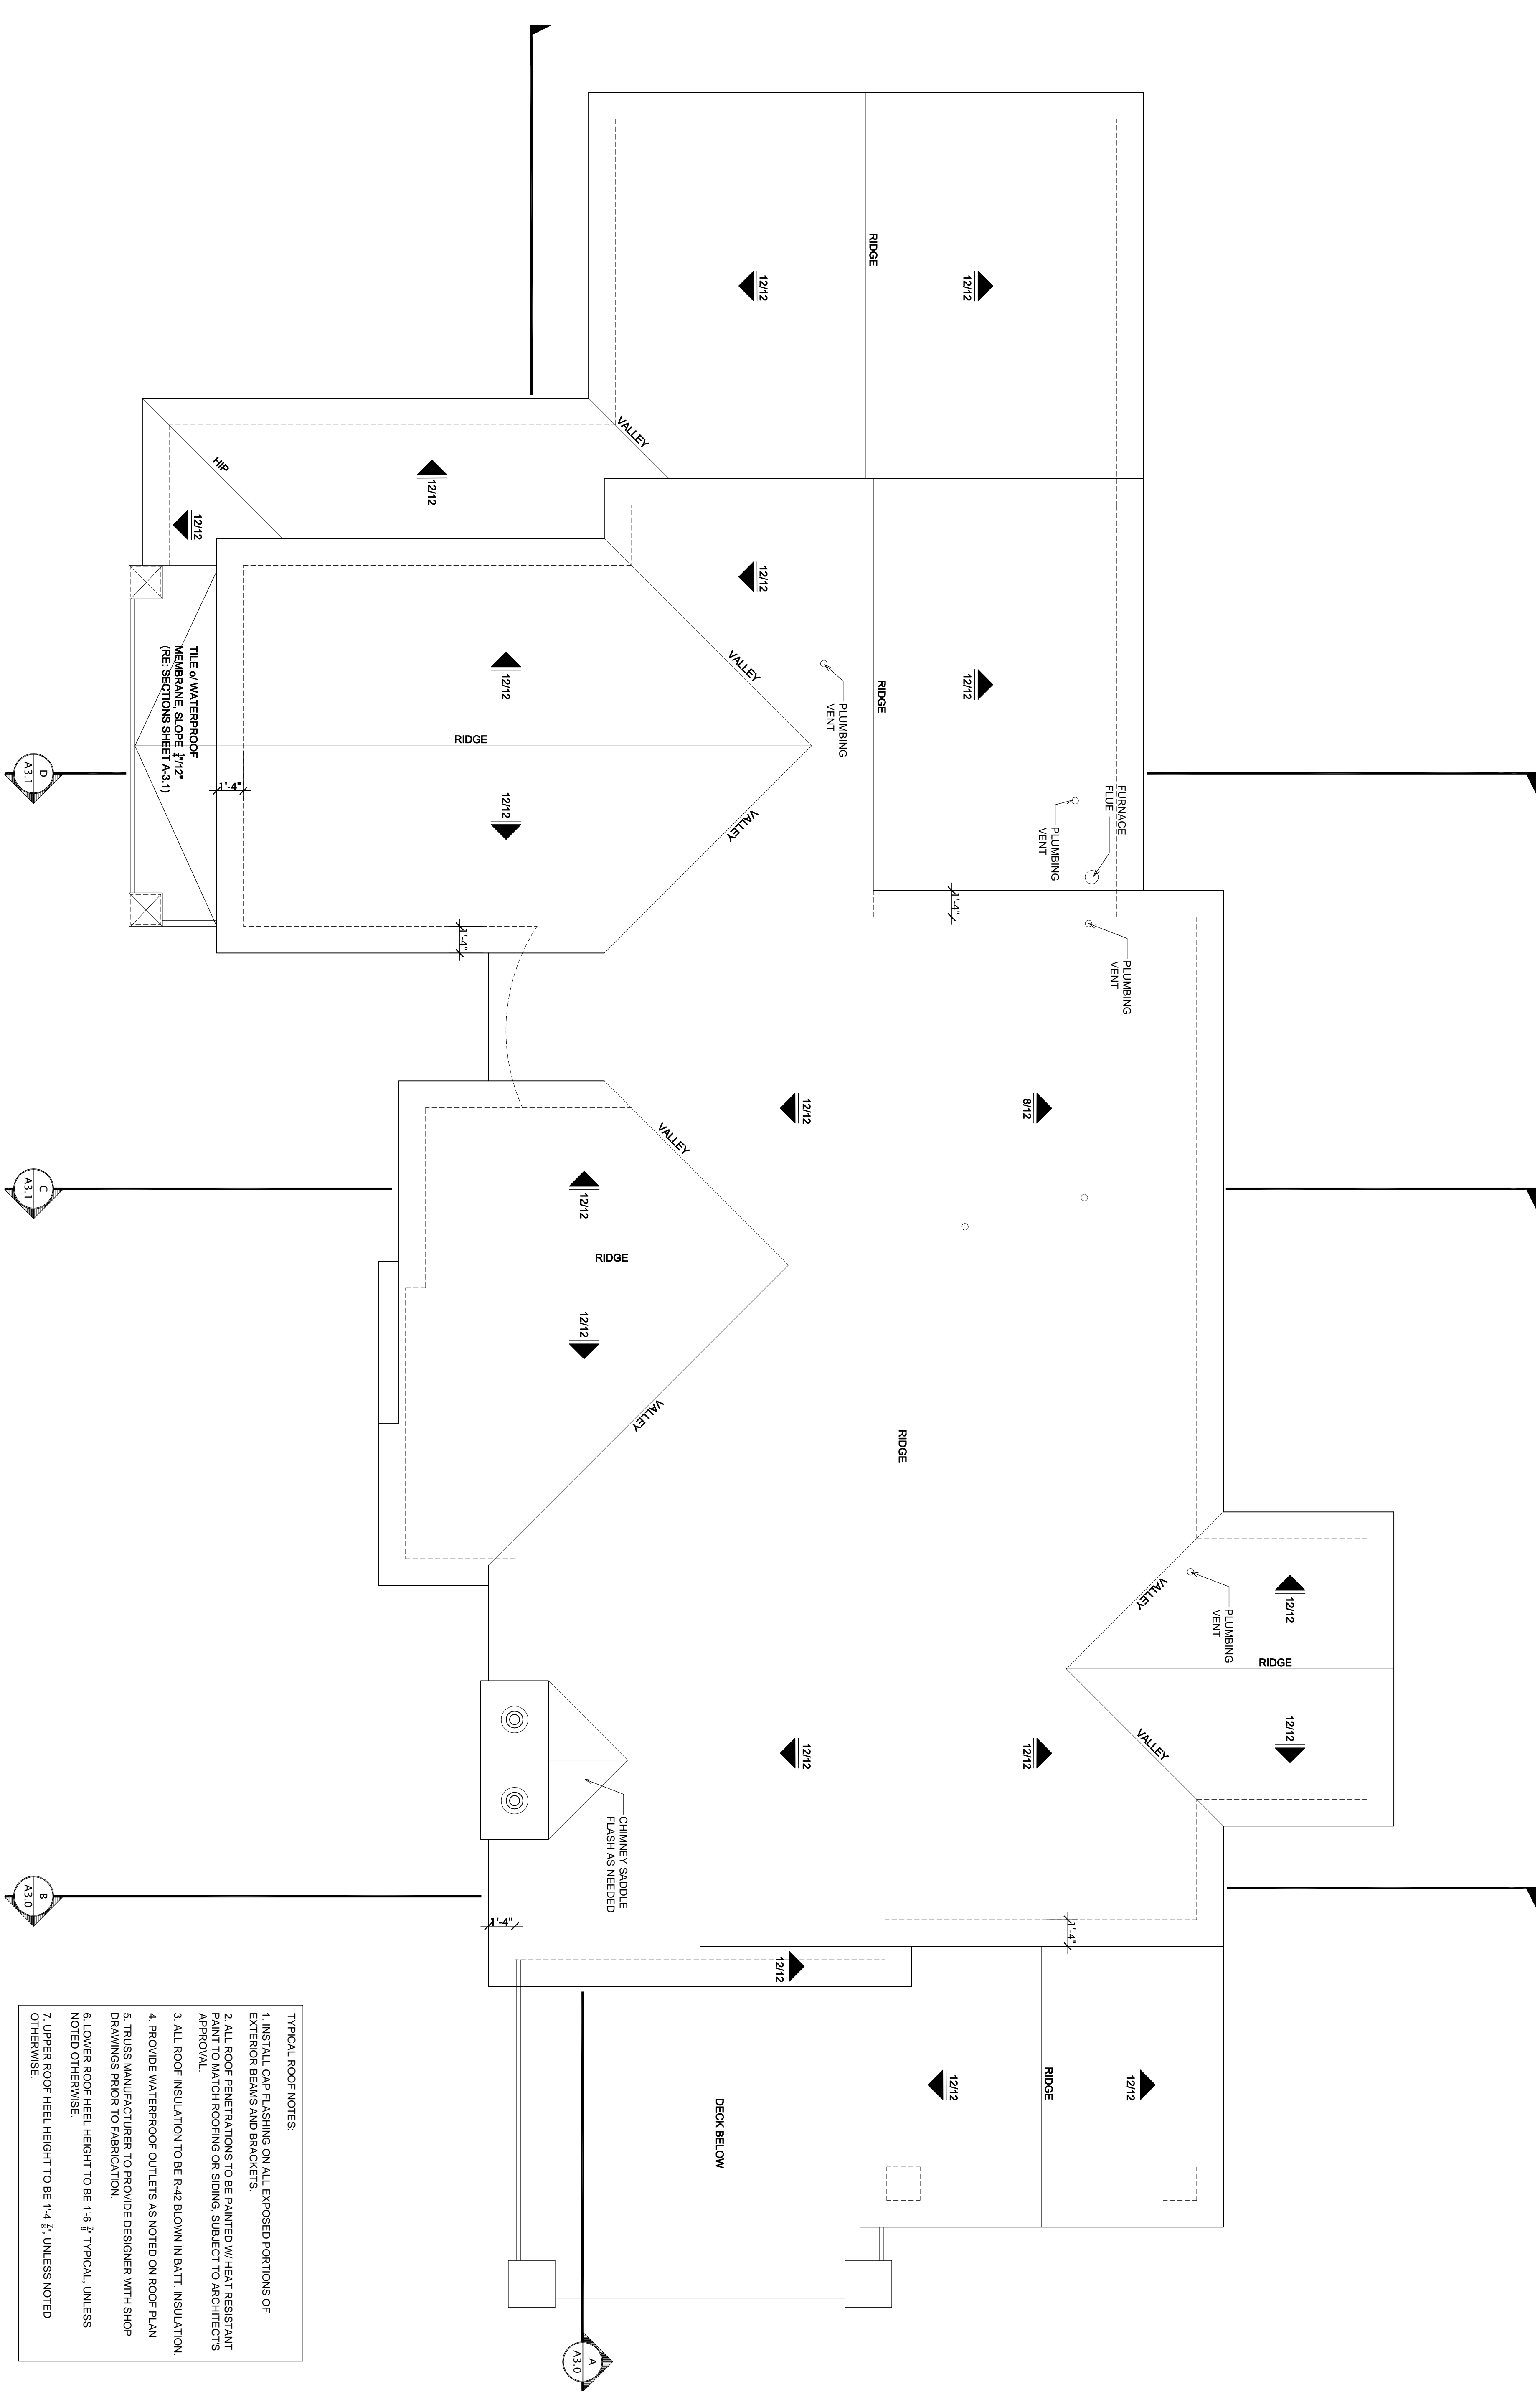

- TYPICAL ROOF NOTES:
1. INSTALL CAP FLASHING ON ALL EXPOSED PORTIONS OF EXTERIOR BEAMS AND BRACKETS.
 2. ALL ROOF PENETRATIONS TO BE PAINTED W/ HEAT RESISTANT PAINT TO MATCH ROOFING OR SIDING, SUBJECT TO ARCHITECT'S APPROVAL.
 3. ALL ROOF INSULATION TO BE R-42 BLOWN IN BATT. INSULATION.
 4. PROVIDE WATERPROOF OUTLETS AS NOTED ON ROOF PLAN.
 5. TRUSS MANUFACTURER TO PROVIDE DESIGNER WITH SHOP DRAWINGS PRIOR TO FABRICATION.
 6. LOWER ROOF HEEL HEIGHT TO BE 1'-6" TYPICAL, UNLESS NOTED OTHERWISE.
 7. UPPER ROOF HEEL HEIGHT TO BE 1'-4" UNLESS NOTED OTHERWISE.

1 ROOF PLAN
 A-1.3 SCALE: 1/4" = 1'-0"

