



503 910 3393  
www.dysgroup.com

SEIDEL DESIGN GROUP INC.  
PO BOX 82460  
PORTLAND, OR 97222  
(503)970-8293  
seidel@seidgroup.com

**WAYNE BLOCK HOMES**  
17268 WATERHOUSE CIR UNIT E  
PARKER, COLORADO 80134  
PH (303)902-5633


**CUSTOM HOME**  
9910 FALCON ROOST POINT  
PARKER, COLORADO 80138

PROJECT #  
S14-005

DATE  
8/29/14

REVISIONS


SHEET #  
**E-1.1**

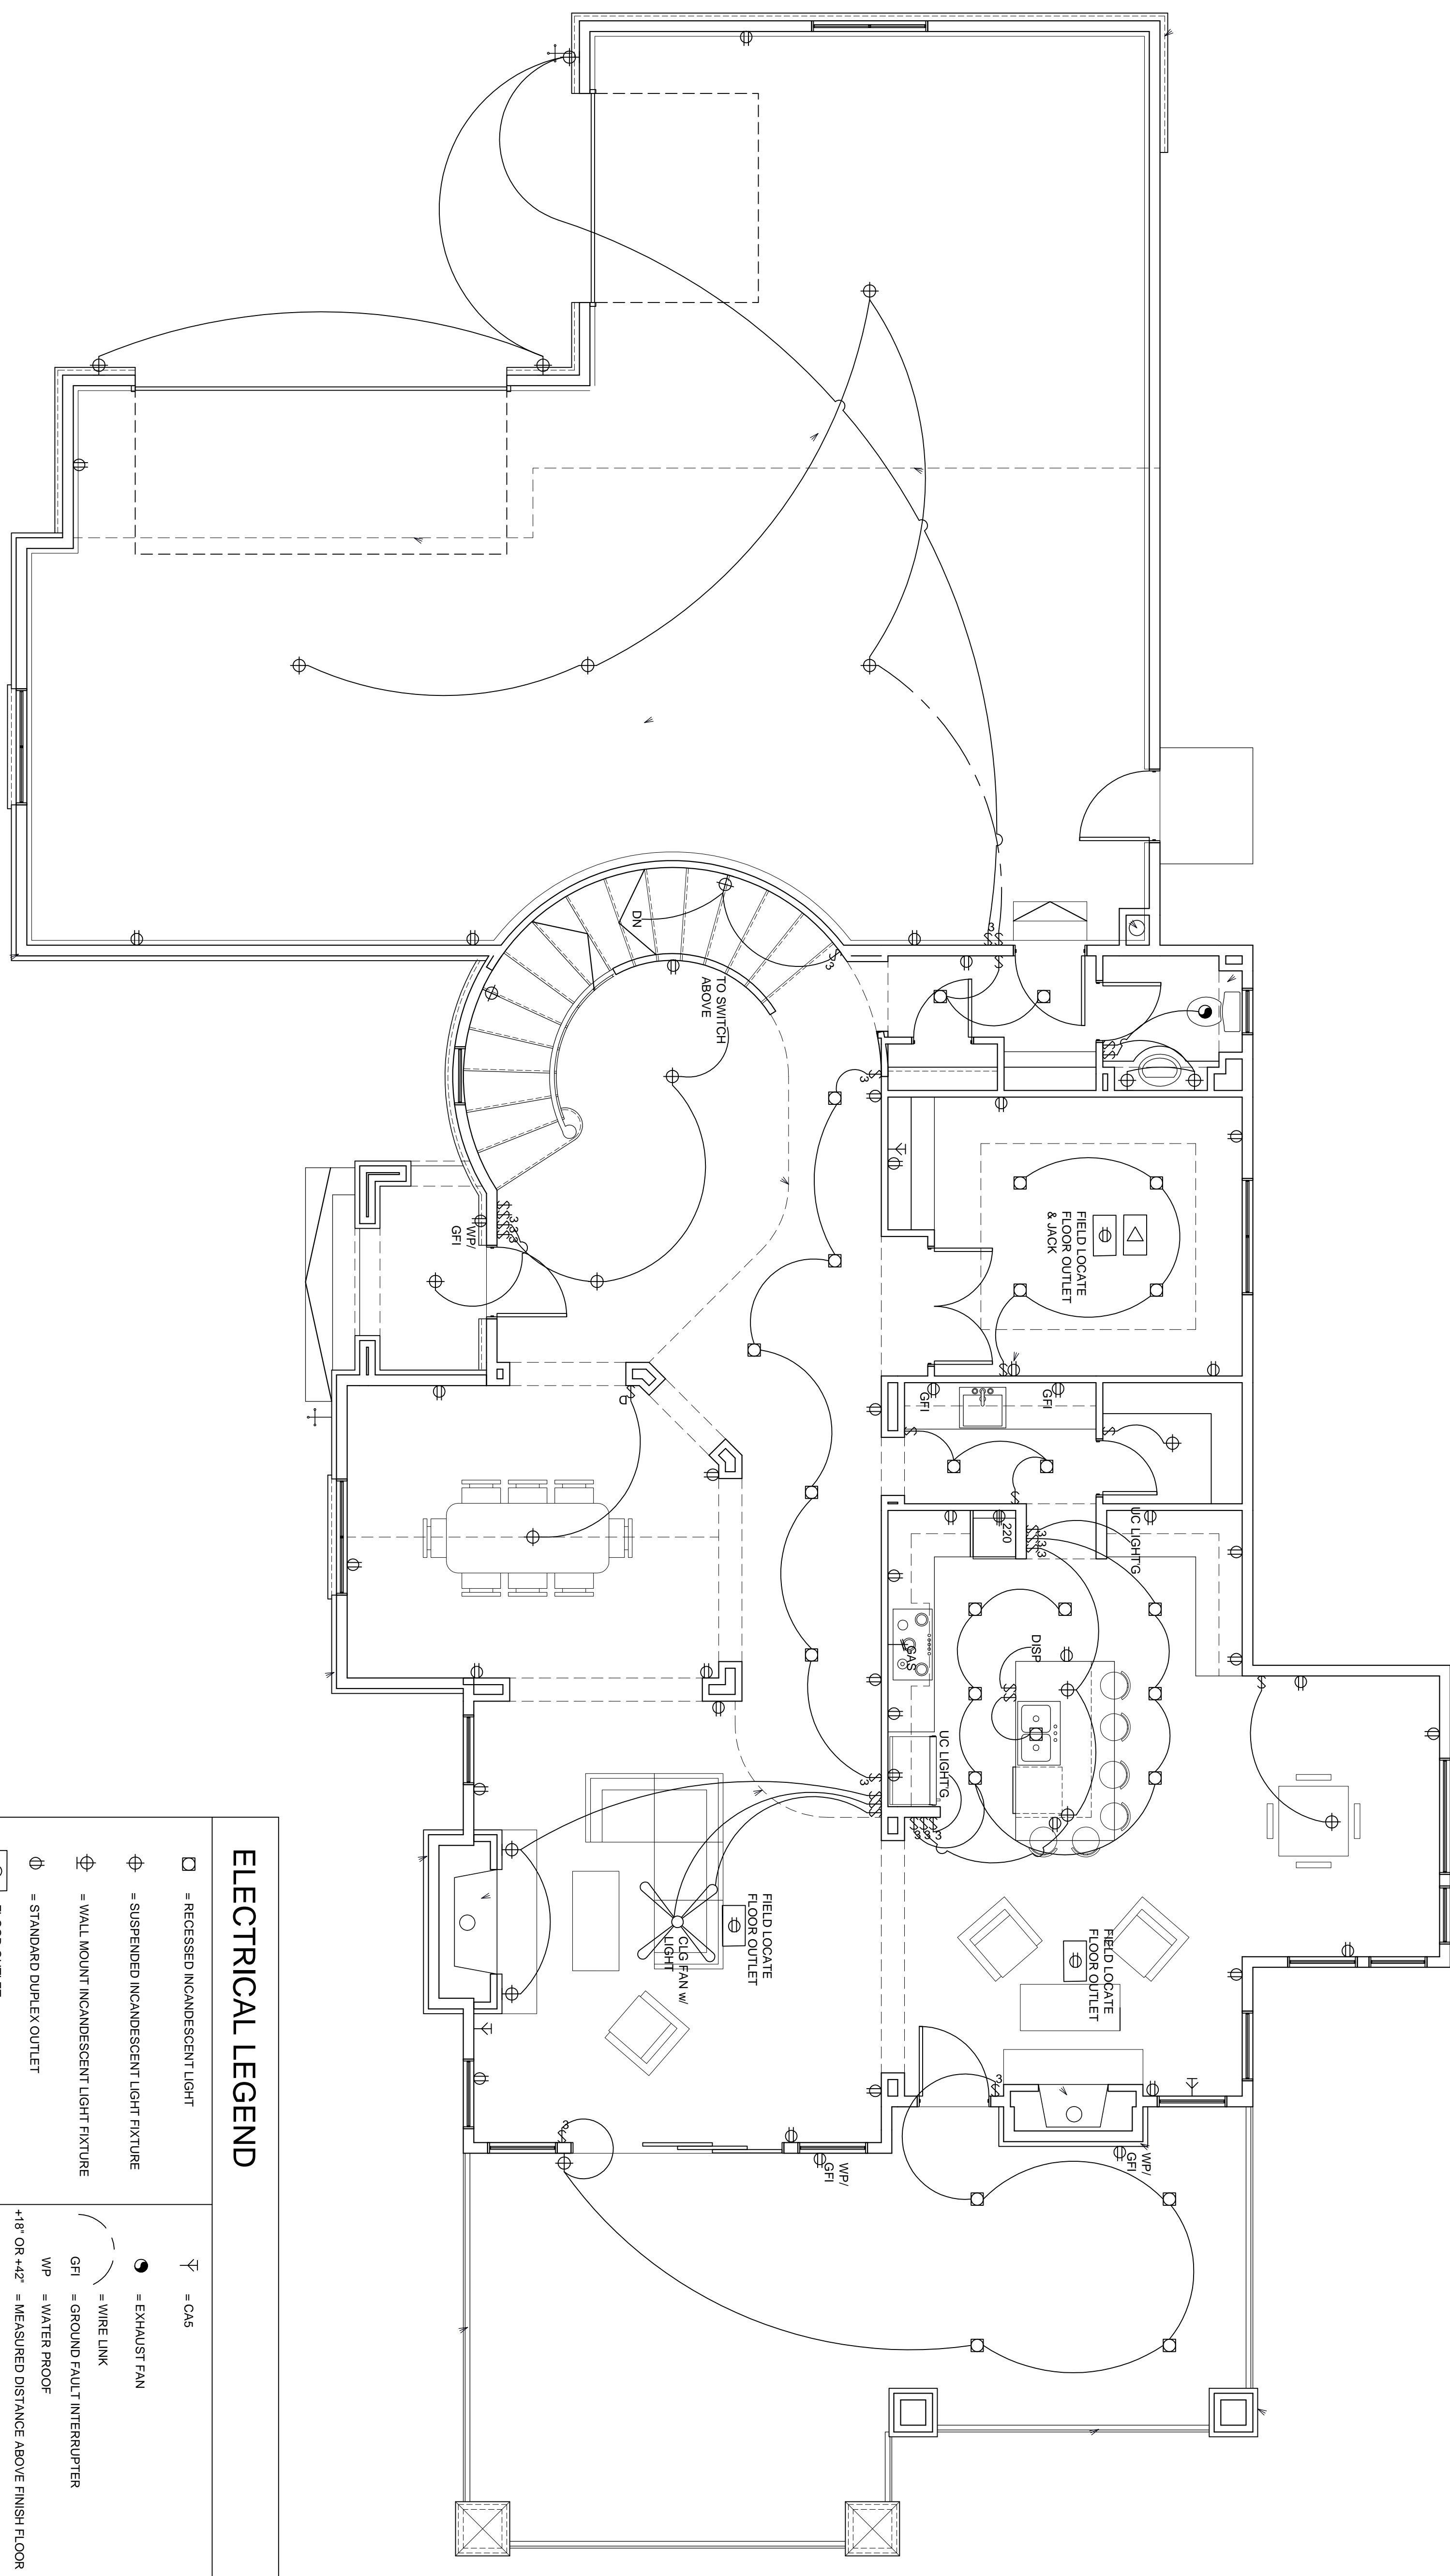

ELECTRICAL LEGEND			
☐	= RECESSED INCANDESCENT LIGHT	⚡	= GAS
⊕	= SUSPENDED INCANDESCENT LIGHT FIXTURE	⦿	= EXHAUST FAN
⊕	= WALL MOUNT INCANDESCENT LIGHT FIXTURE	—	= WIRE LINK
⊕	= STANDARD DUPLEX OUTLET	⊖	= GROUND FAULT INTERRUPTER
⊕	= FLOOR OUTLET	WP	= WATER PROOF
\$	= STANDARD WALL SWITCH	+18" OR +42"	= MEASURED DISTANCE ABOVE FINISH FLOOR
\$ <sub>3</sub>	= THREE WAY SWITCH	⏏	= 1x2 FLUORESCENT LIGHT FIXTURE
⊕	= CEILING FAN W/ INCANDESCENT LIGHT FIXTURE	⏏	= PHONE FLOOR OUTLET
⊕	= PHONE	⊖	= SMOKE DETECTOR
⊕	= 220 V OUTLET	⊖	= CARBON MONOXIDE DETECTOR
		⊕	= SWITCHED OUTLET
		⚡	= GAS HOOK UP

**1 MAIN FLOOR ELECTRICAL PLAN**  
E-1.1 SCALE: 1/4" = 1'-0"